


- CUT LIST
- 1 @ 9' 11 3/16" 90 to LP 25 Deg
  - 1 @ 10' 7 5/8" 90 to LP 25 Deg
  - 1 @ 9' 4 7/8" 90 to LP 25 Deg
  - 1 @ 9' 4 7/8" 90 to LP 25 Deg
  - 1 @ 3' 1 1/16" LP 40 deg to LP 40 Deg
  - 2 @ 2' 6 3/4"
  - 2 @ 2' 6 3/4"
  - 1 @ 0' 5 1/4"
  - 1 @ 0' 3 3/4"
  - 1 @ 0' 4 1/4"

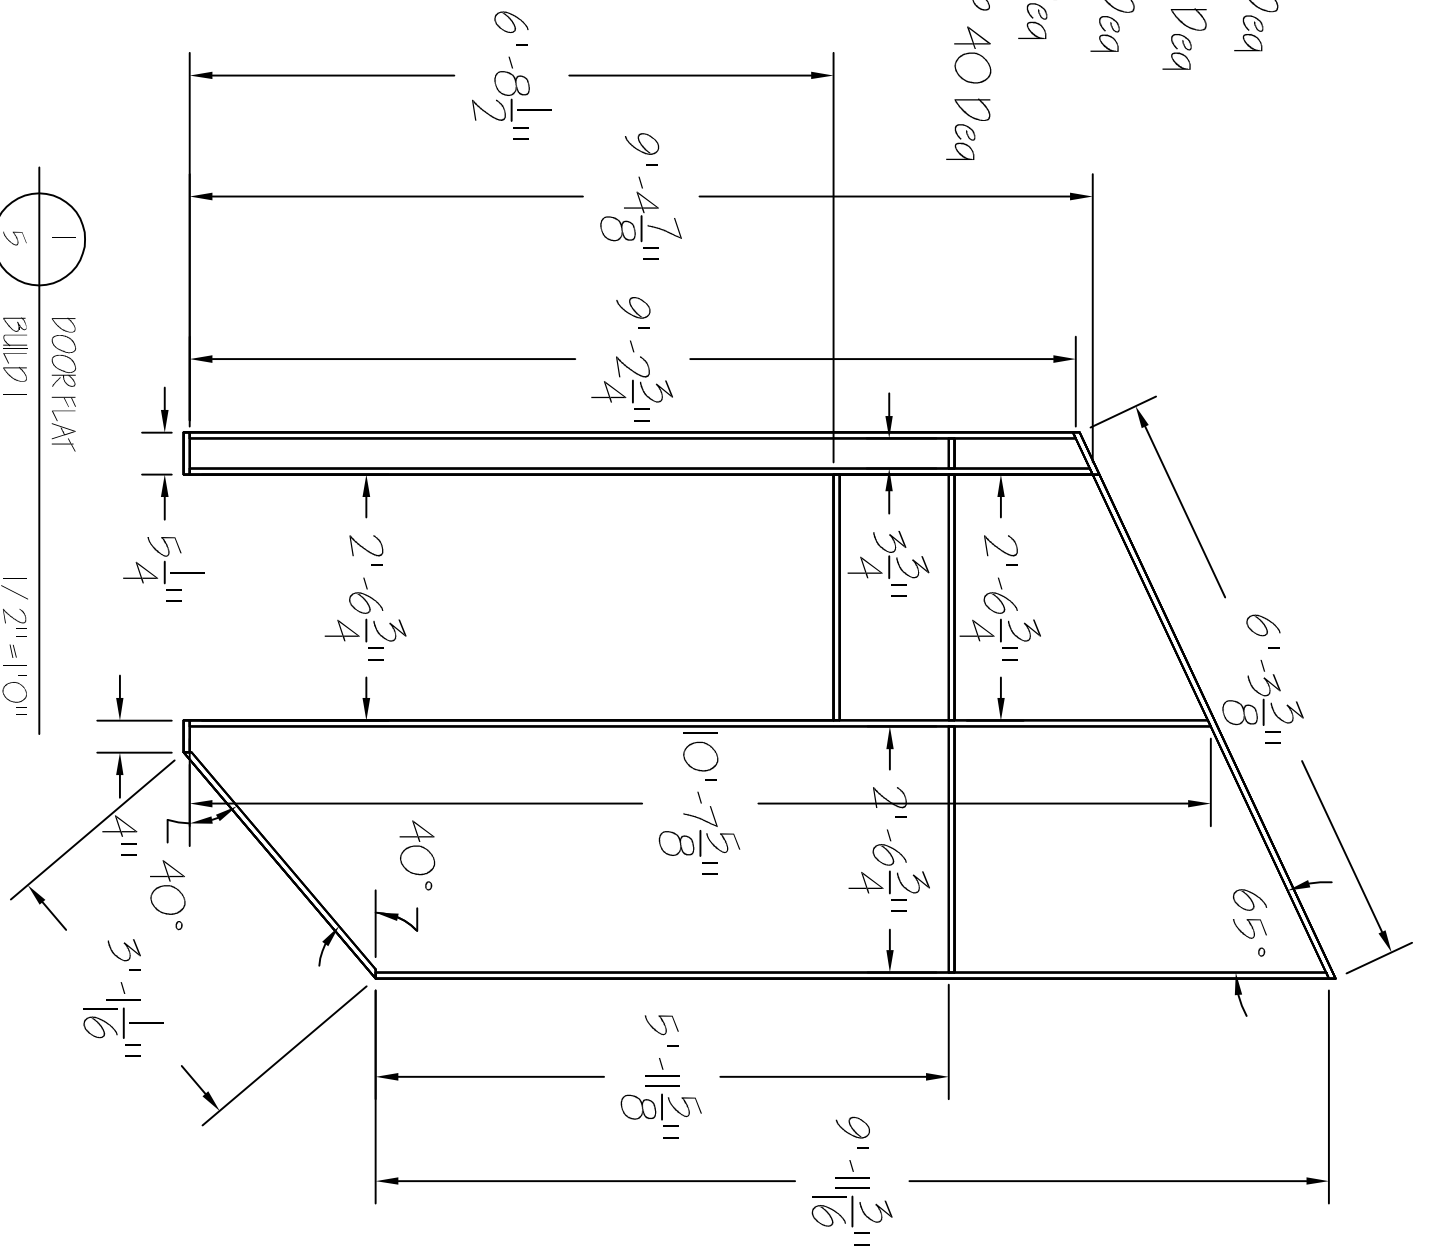

DIRECTOR A. BECKER	DESIGNER D. CONKLIN	TECH. DIR. KYLE VAN SANDT	DRAWN BY KYLE VAN SANDT	DATE 3/8/10	SCALE 1/2"=1'0"	HOME MADE THEATRE	SPALITTLE THEATRE
DOOR FLAT		NOISES OFF		PLATE # <div style="font-size: 2em; font-weight: bold; text-align: center;">5</div> OF ?			